


GROUND FLOOR PLAN

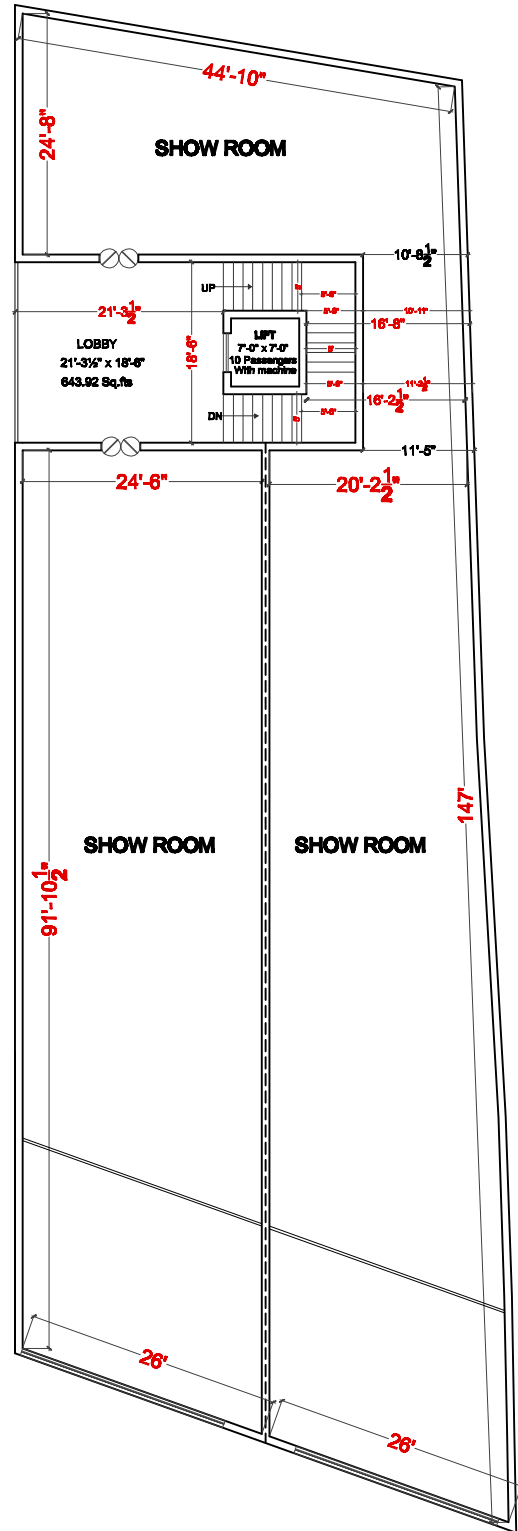

FIRST FLOOR PLAN

CLIENT : Mr. SANJAY BANSAL	PROJECT : 	TITLE : FLOOR PLANS	DRAWN : 			Sudhir Associates <small>Architects Interior Designers</small> <small>6-5-602, BANJARA HILLS, ROAD NO. 12, HYDRABAD, Phone: 26622591, 26614438</small> <small>E-mail: sudhirassociates@rediffmail.com</small>
	LOCATION : Proposed Commercial Complex At Road No : 36 Jubilee Hills.	SUBTITLE : SCHEMATIC PLAN advance copy	CHECKED : 			