


CELLAR FLOOR PLAN
9560.55 Sq.fts

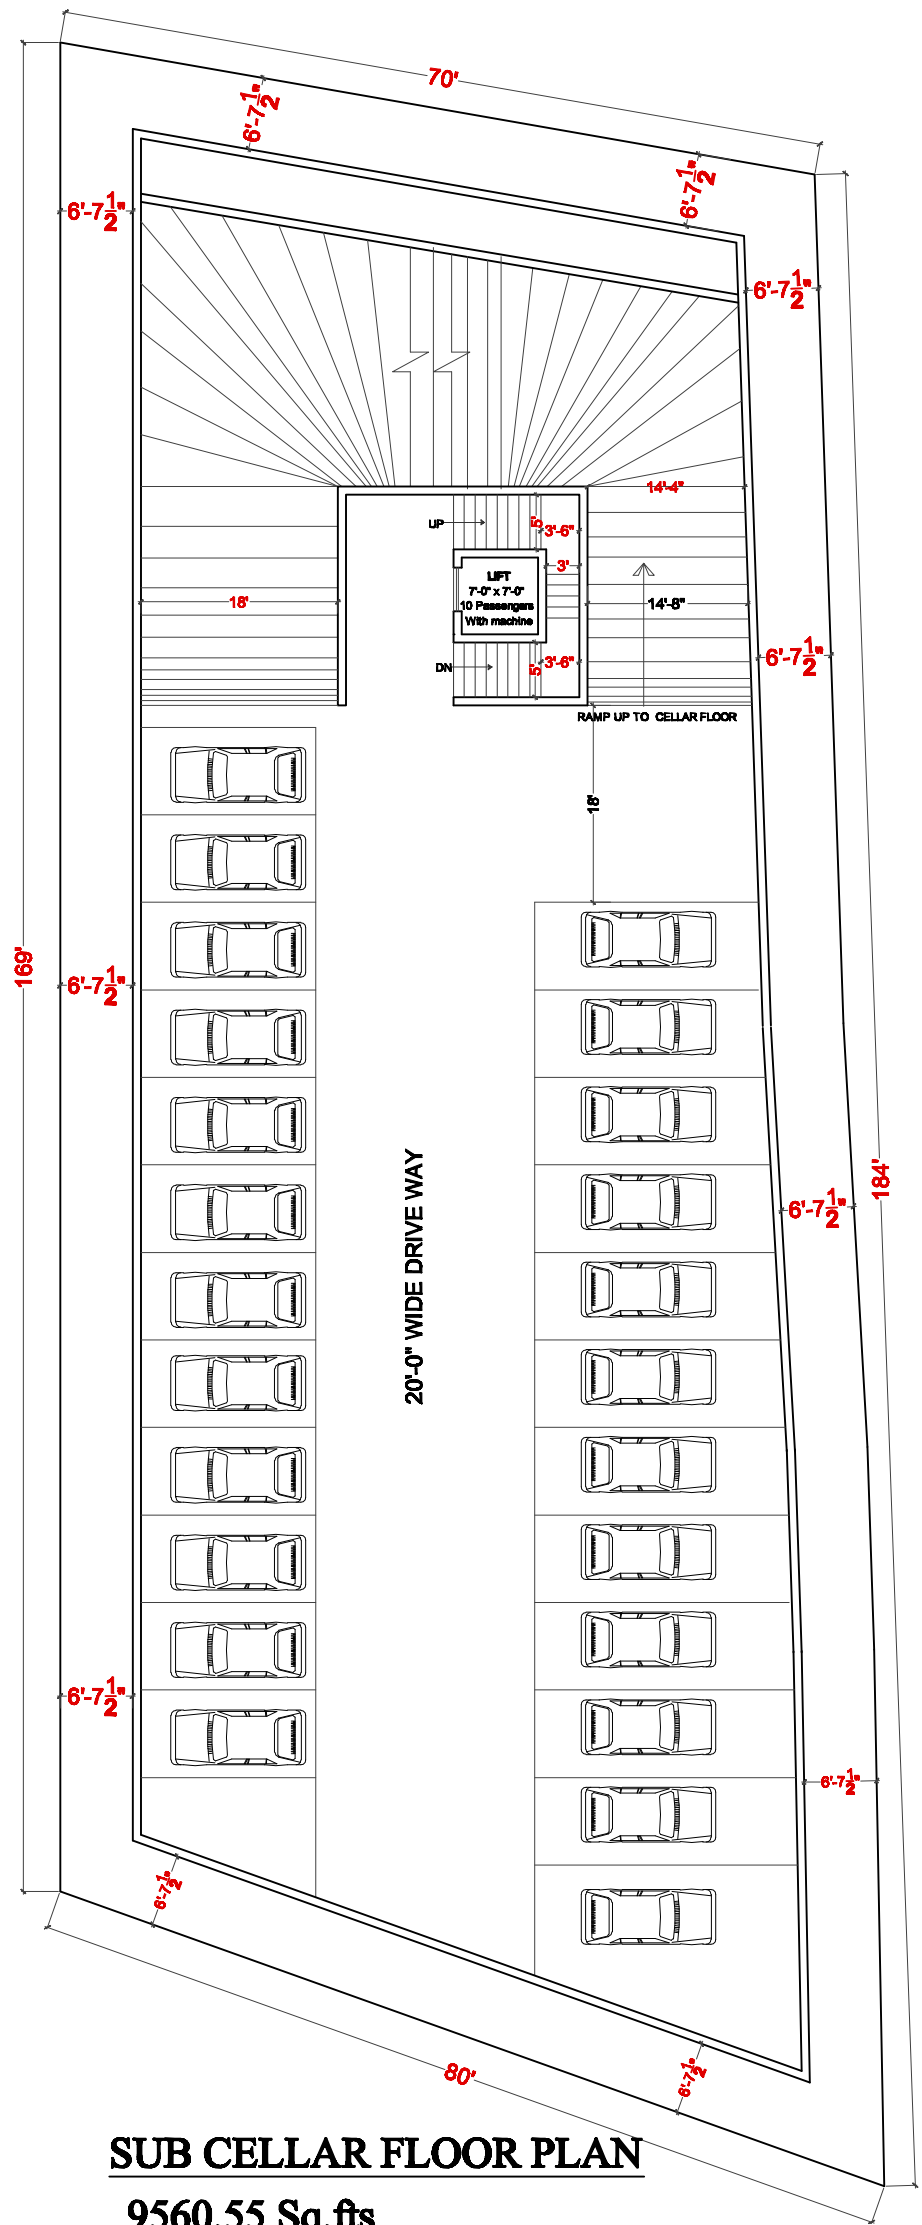

SUB CELLAR FLOOR PLAN
9560.55 Sq.fts

CLIENT: Mr. SANJAY BANSAL	PROJECT:	TITLE: FLOOR PLANS	DRAWN:		
	LOCATION: Proposed Commercial Complex At Road No : 36 Jubilee Hills.		SUB TITLE: SCHEMATIC PLAN advance copy		
			SCALE: N.T.S	Sudhir Associates Architects Interior Designers 6-3-602, BANJARA HILLS, ROAD NO.12, HYDERABAD, Phone: 2332251, 23319428 E.mail: sudhirassociates3002@yahoo.com E.mail: sudhirassociates3002@gmail.com	